

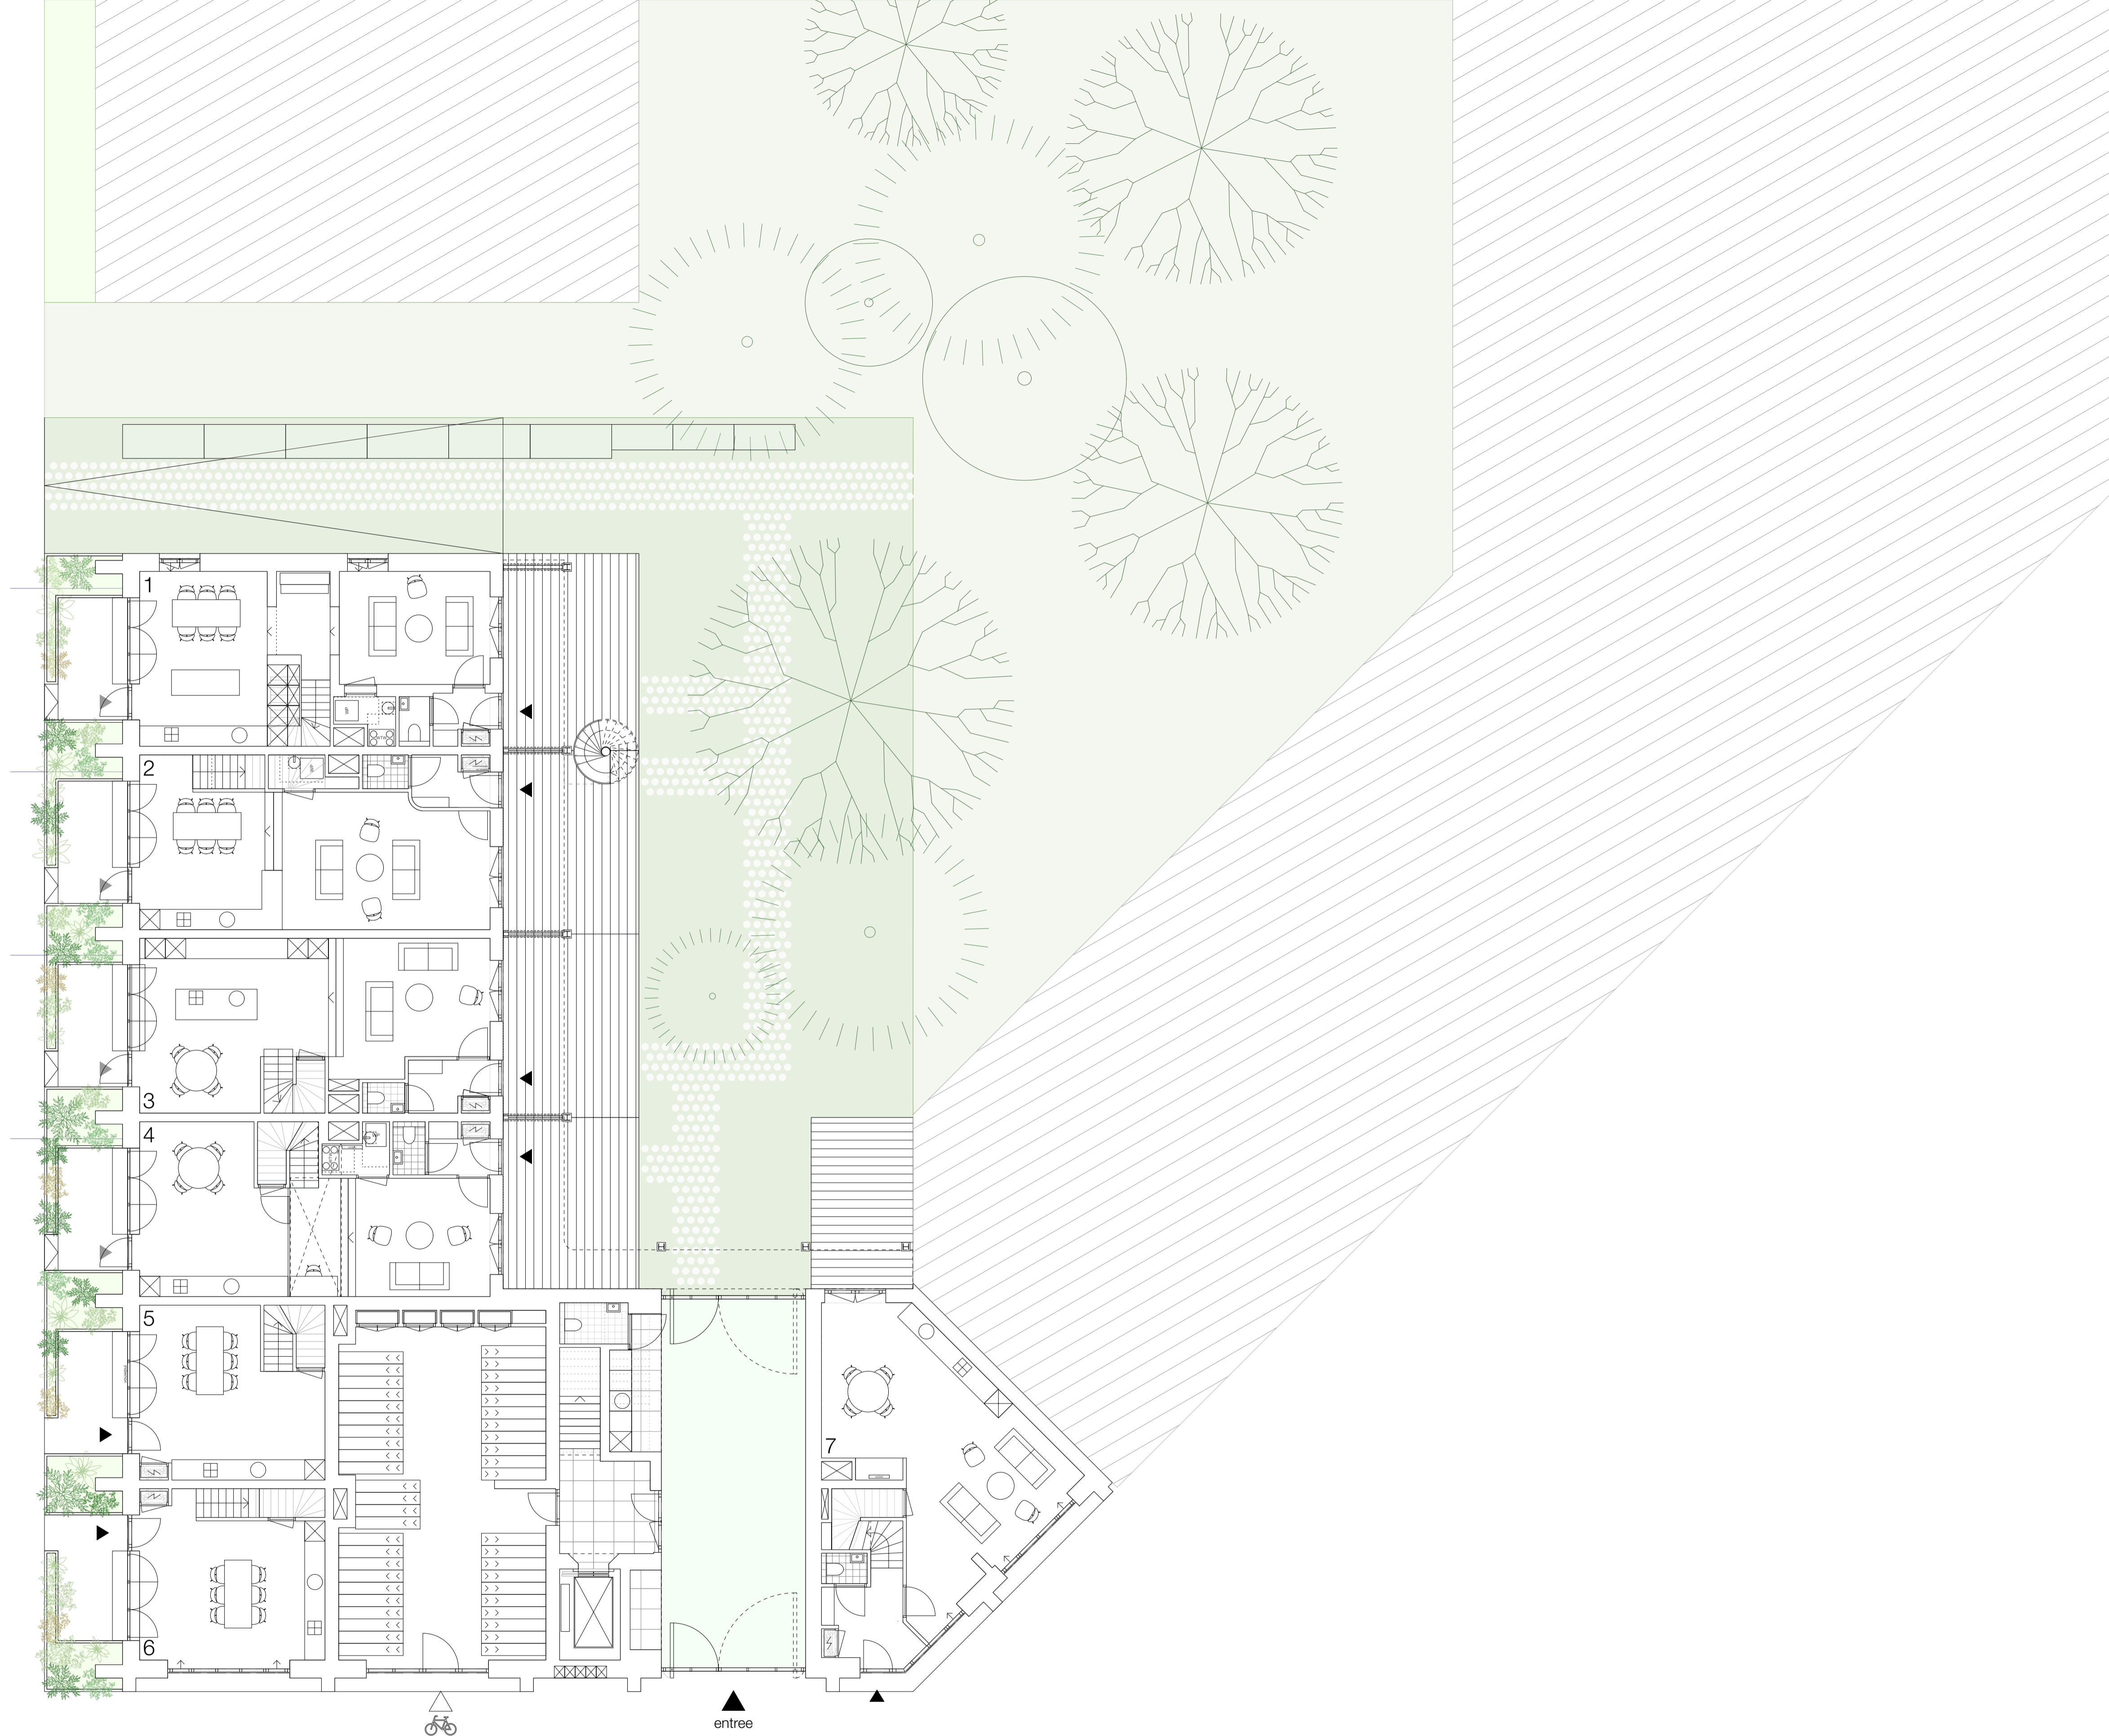
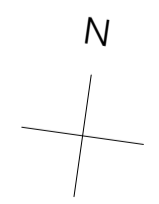
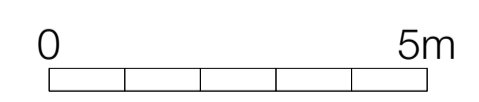
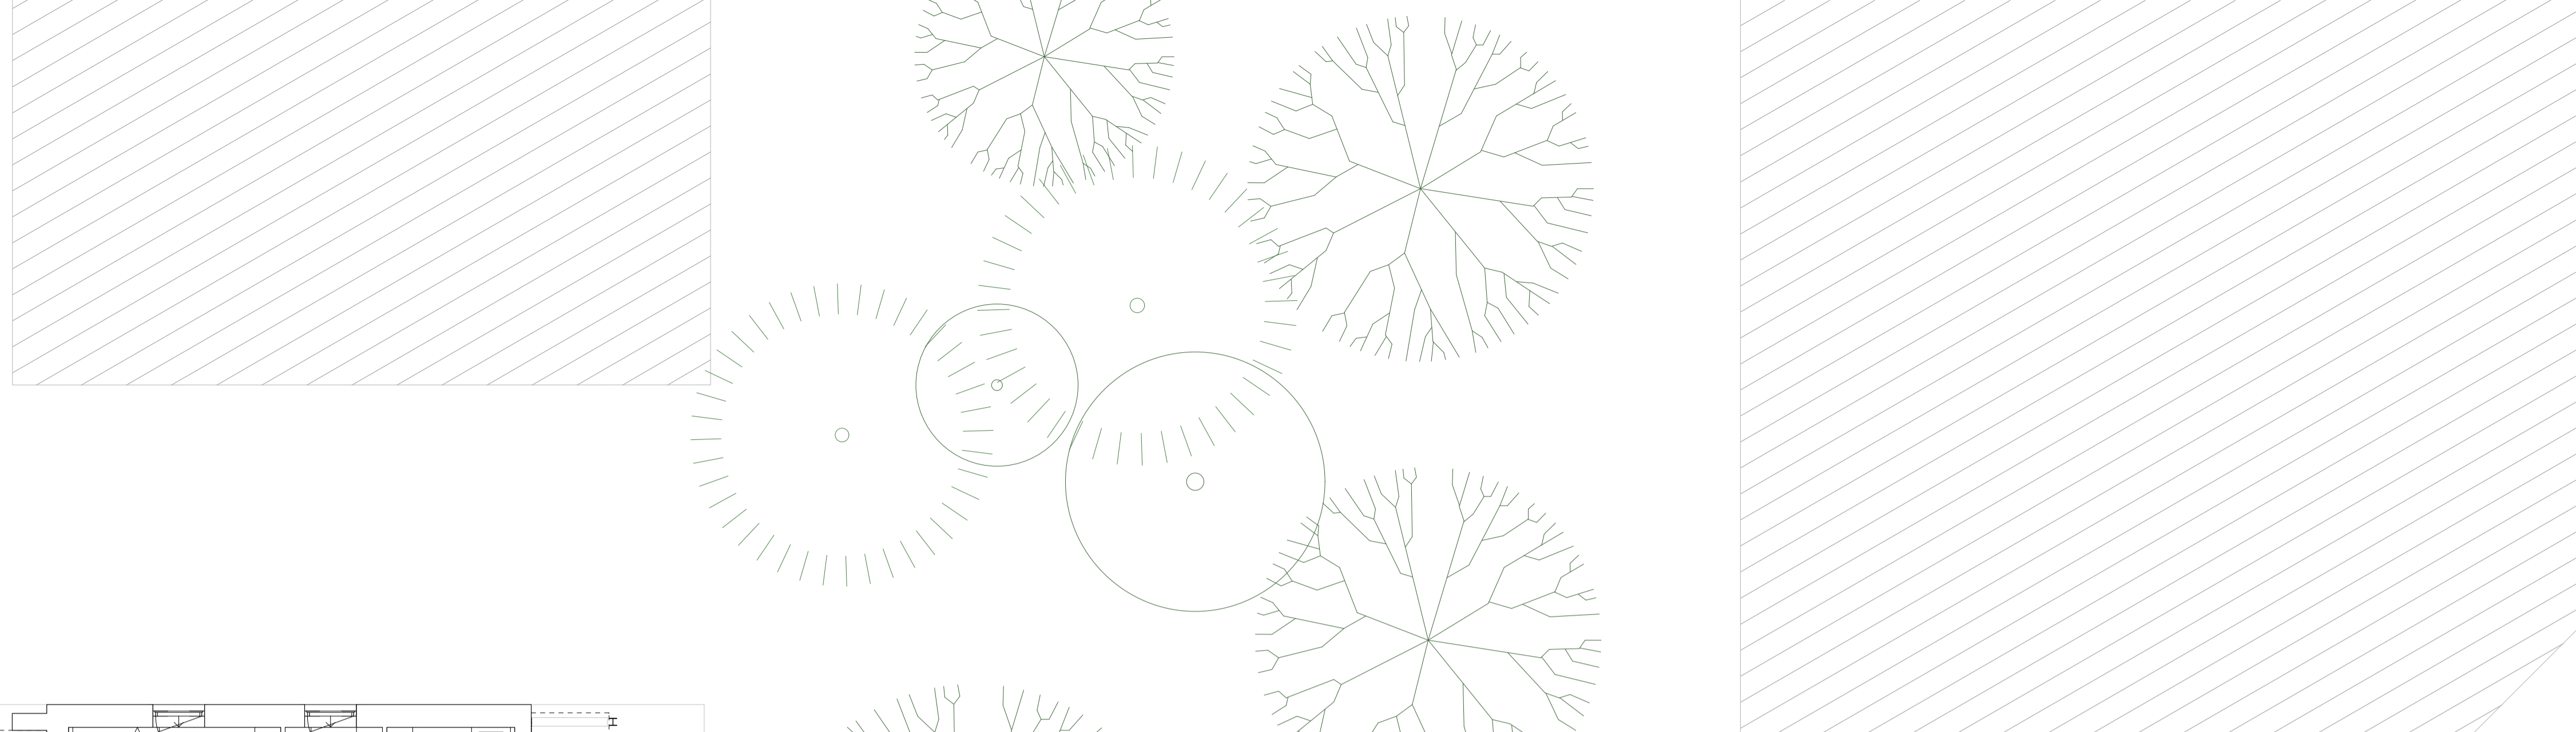
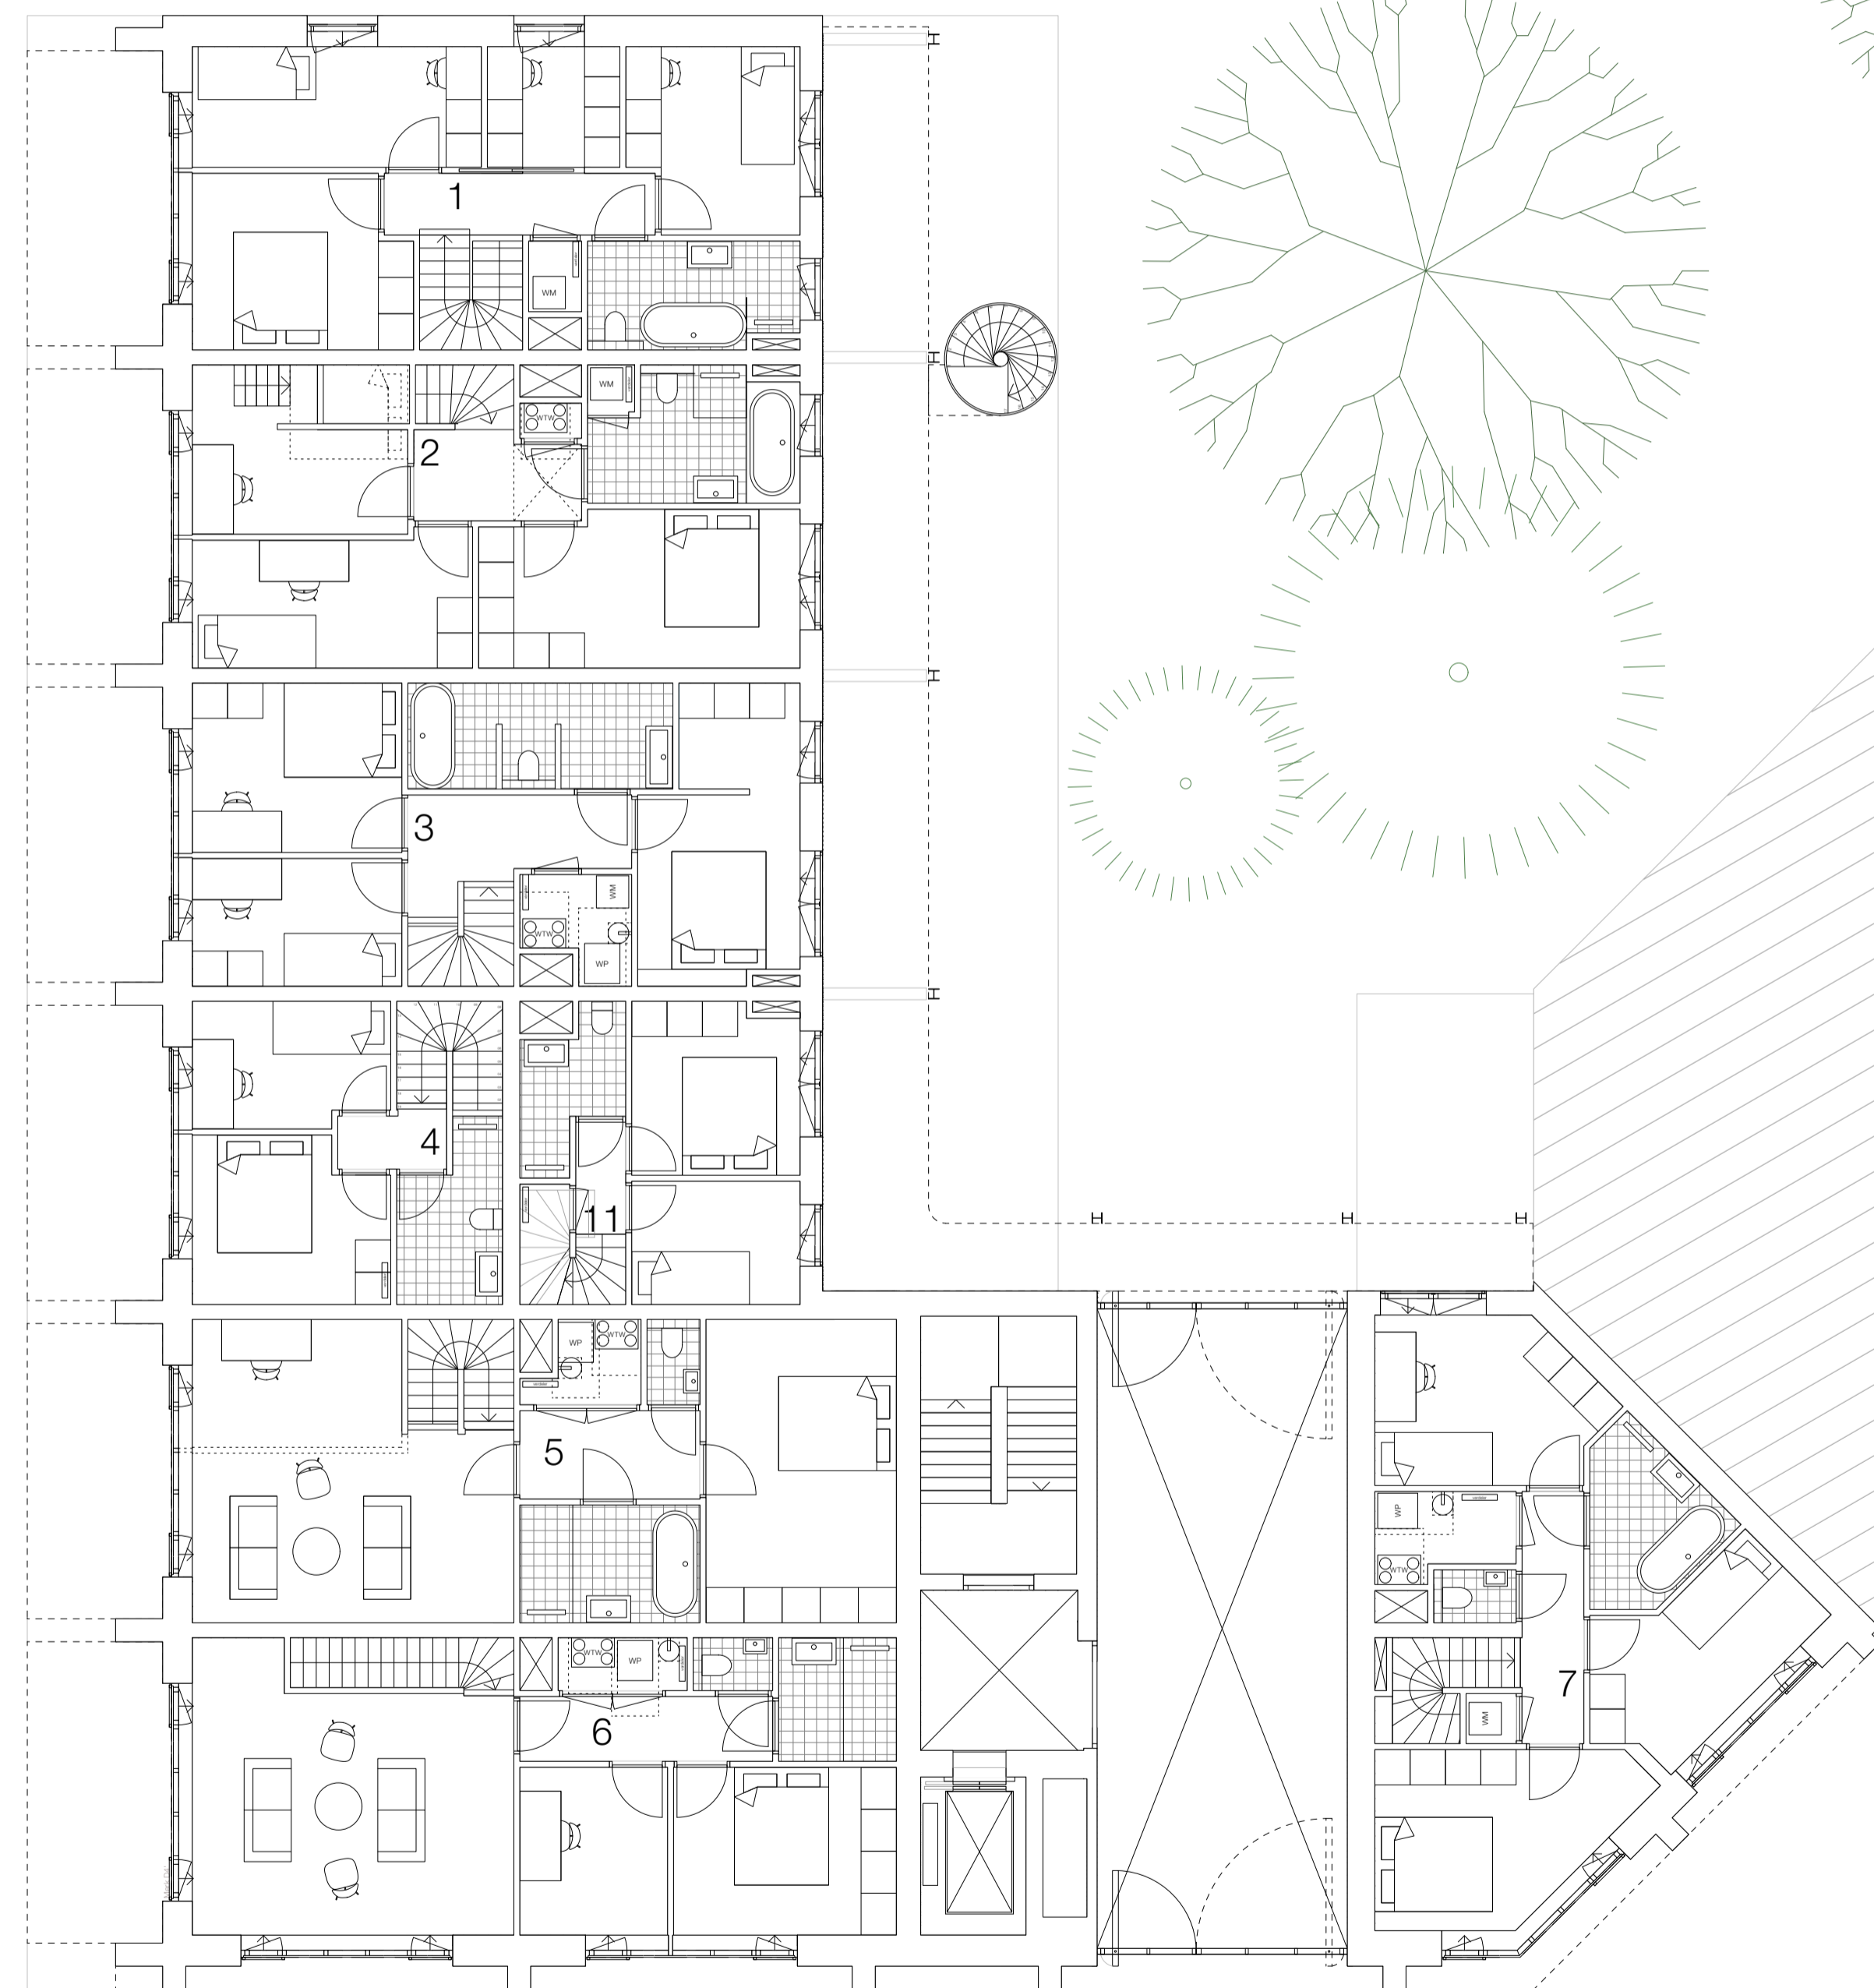


Begane grond 0
1:100


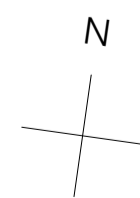


Verdieping 1
1:100



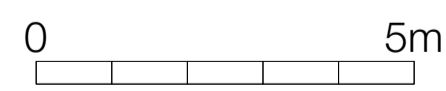


Verdieping 2
1:100

0 5m

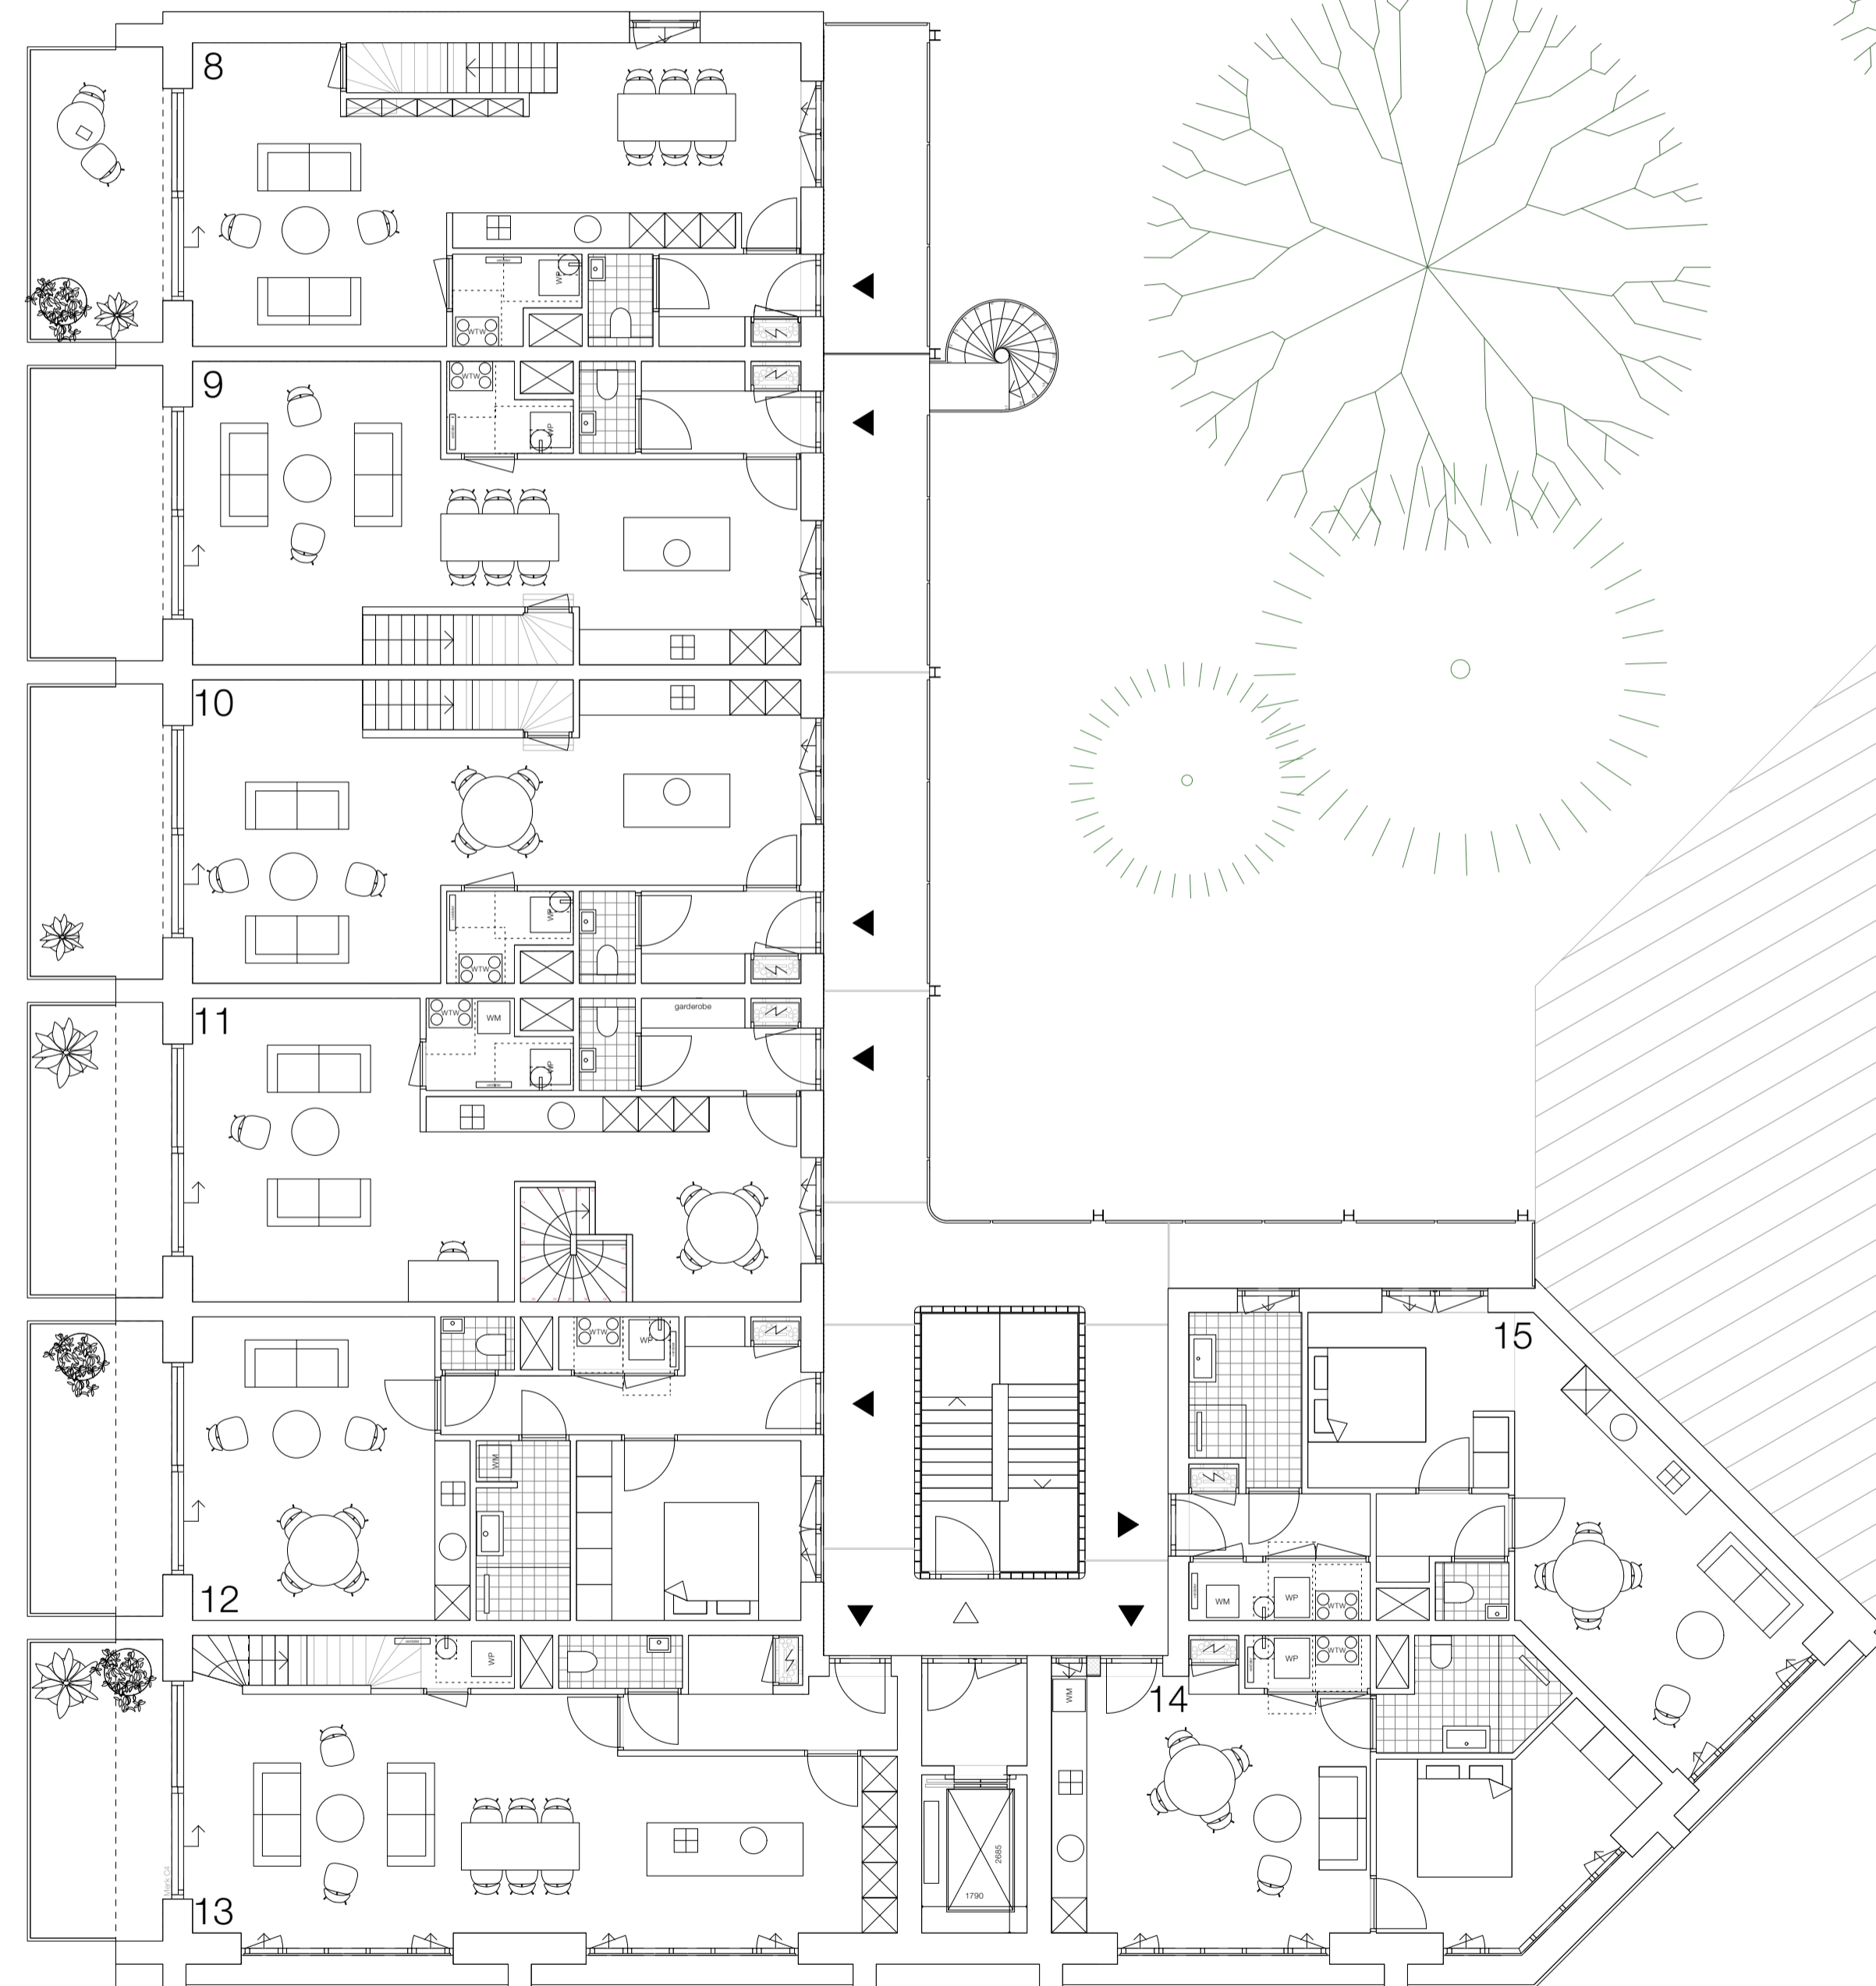
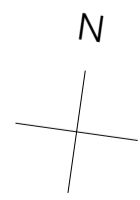


Verdieping 3
1:100

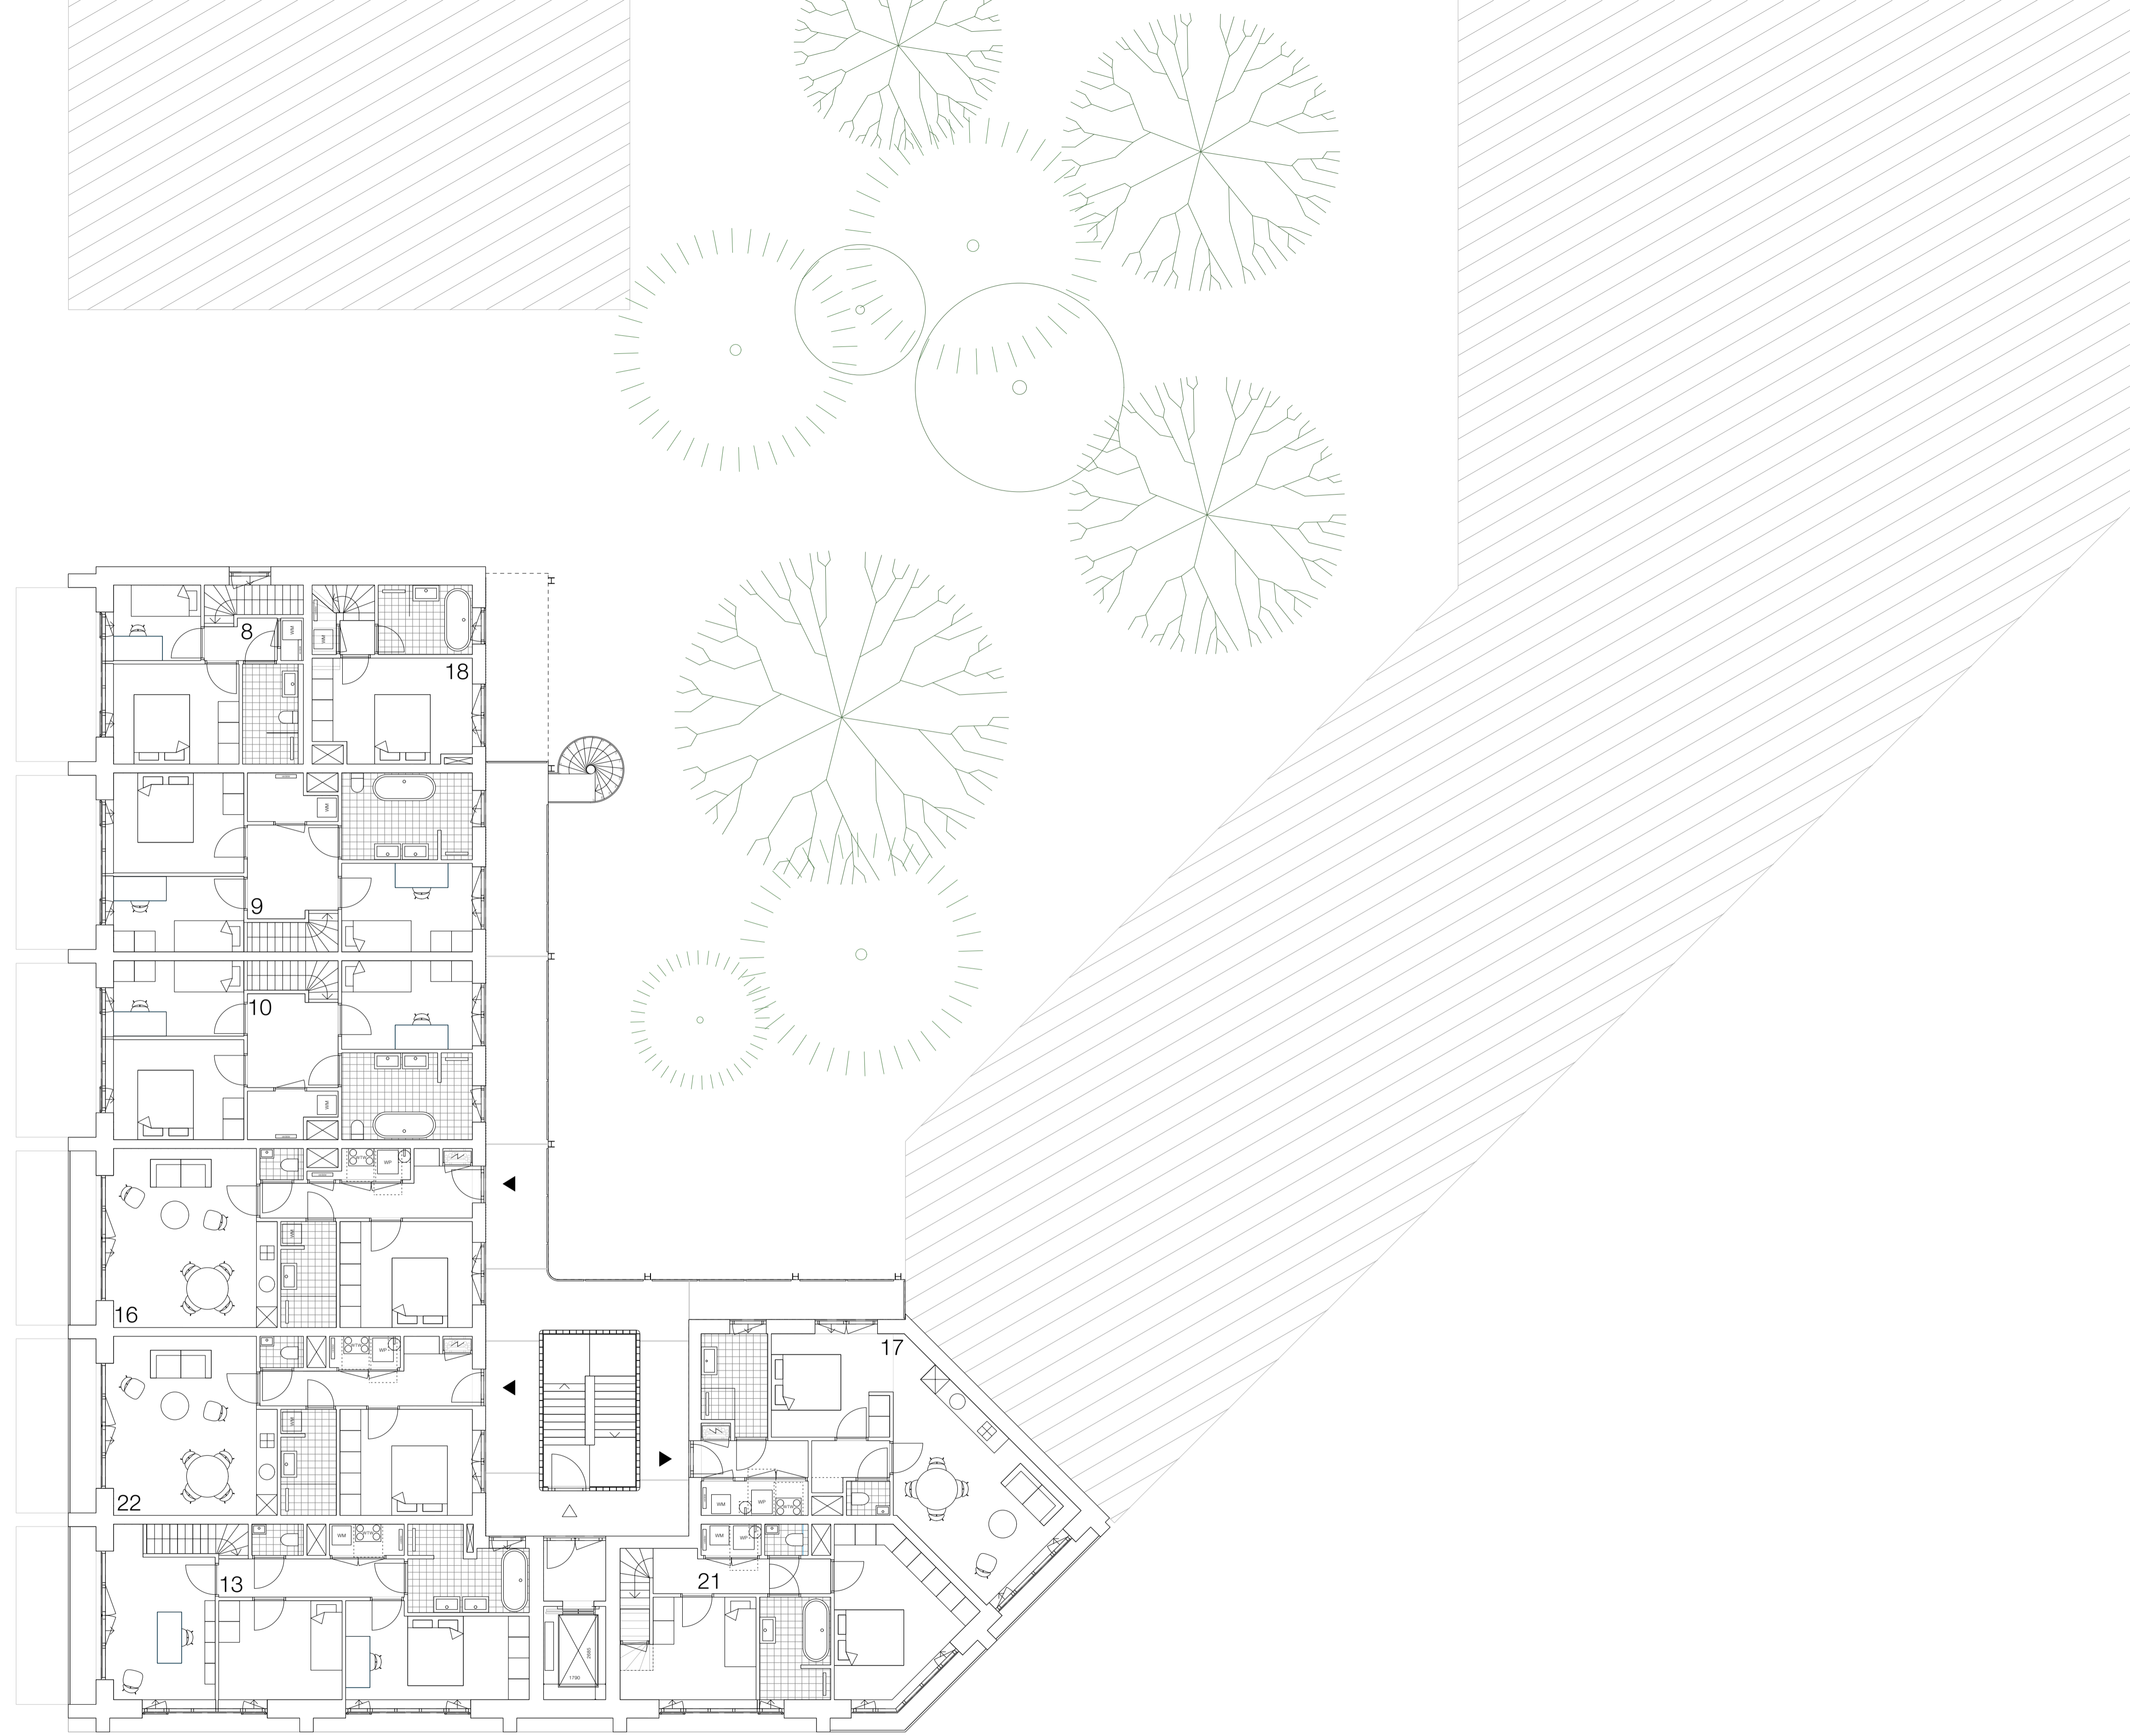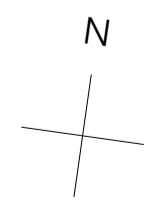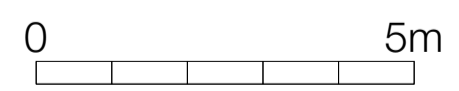

Verdieping 4
1:100

0 5m

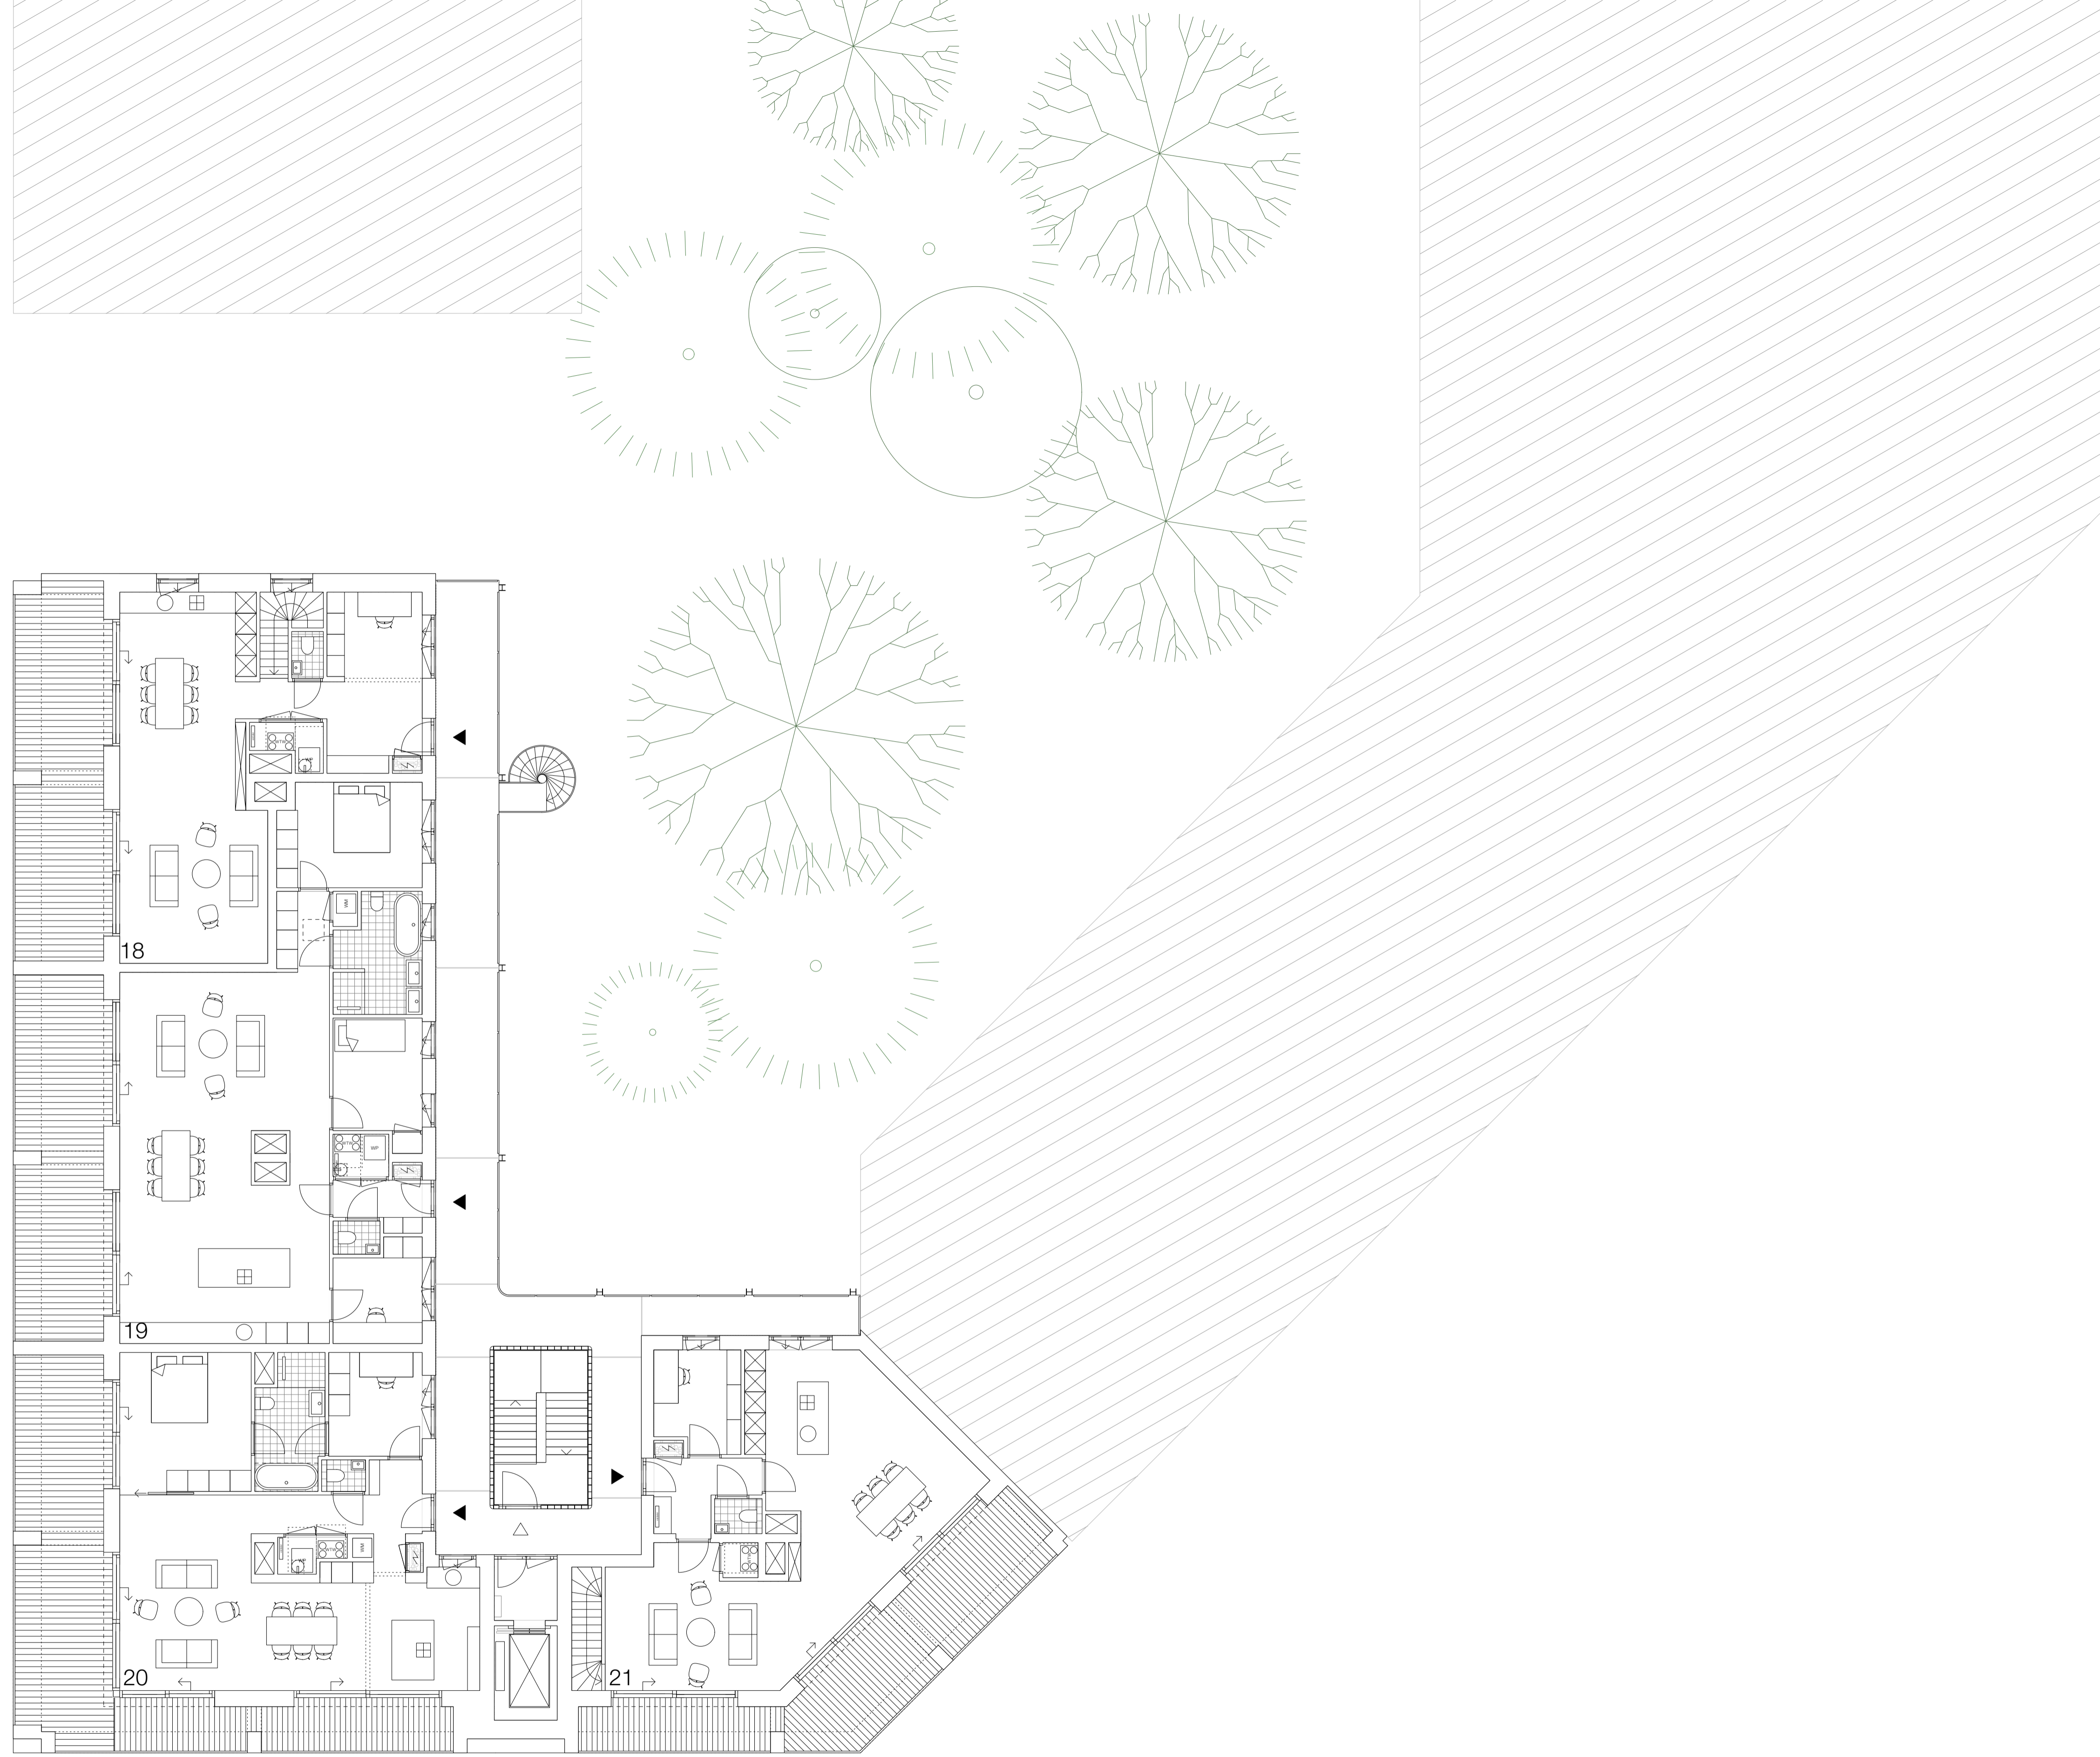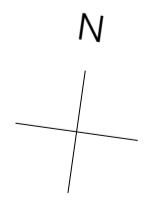

Dakverdieping
1:100

